


AIRCRAFT PARKING / DOCKING CHART - ICAO

Apron 1 ELEV : 92 FT
Apron 2 ELEV : 92 FT
Apron 4 ELEV : 95 FT

Esbjerg Information : 120.155

**AD 2 - EKEB
APDC
Esbjerg**

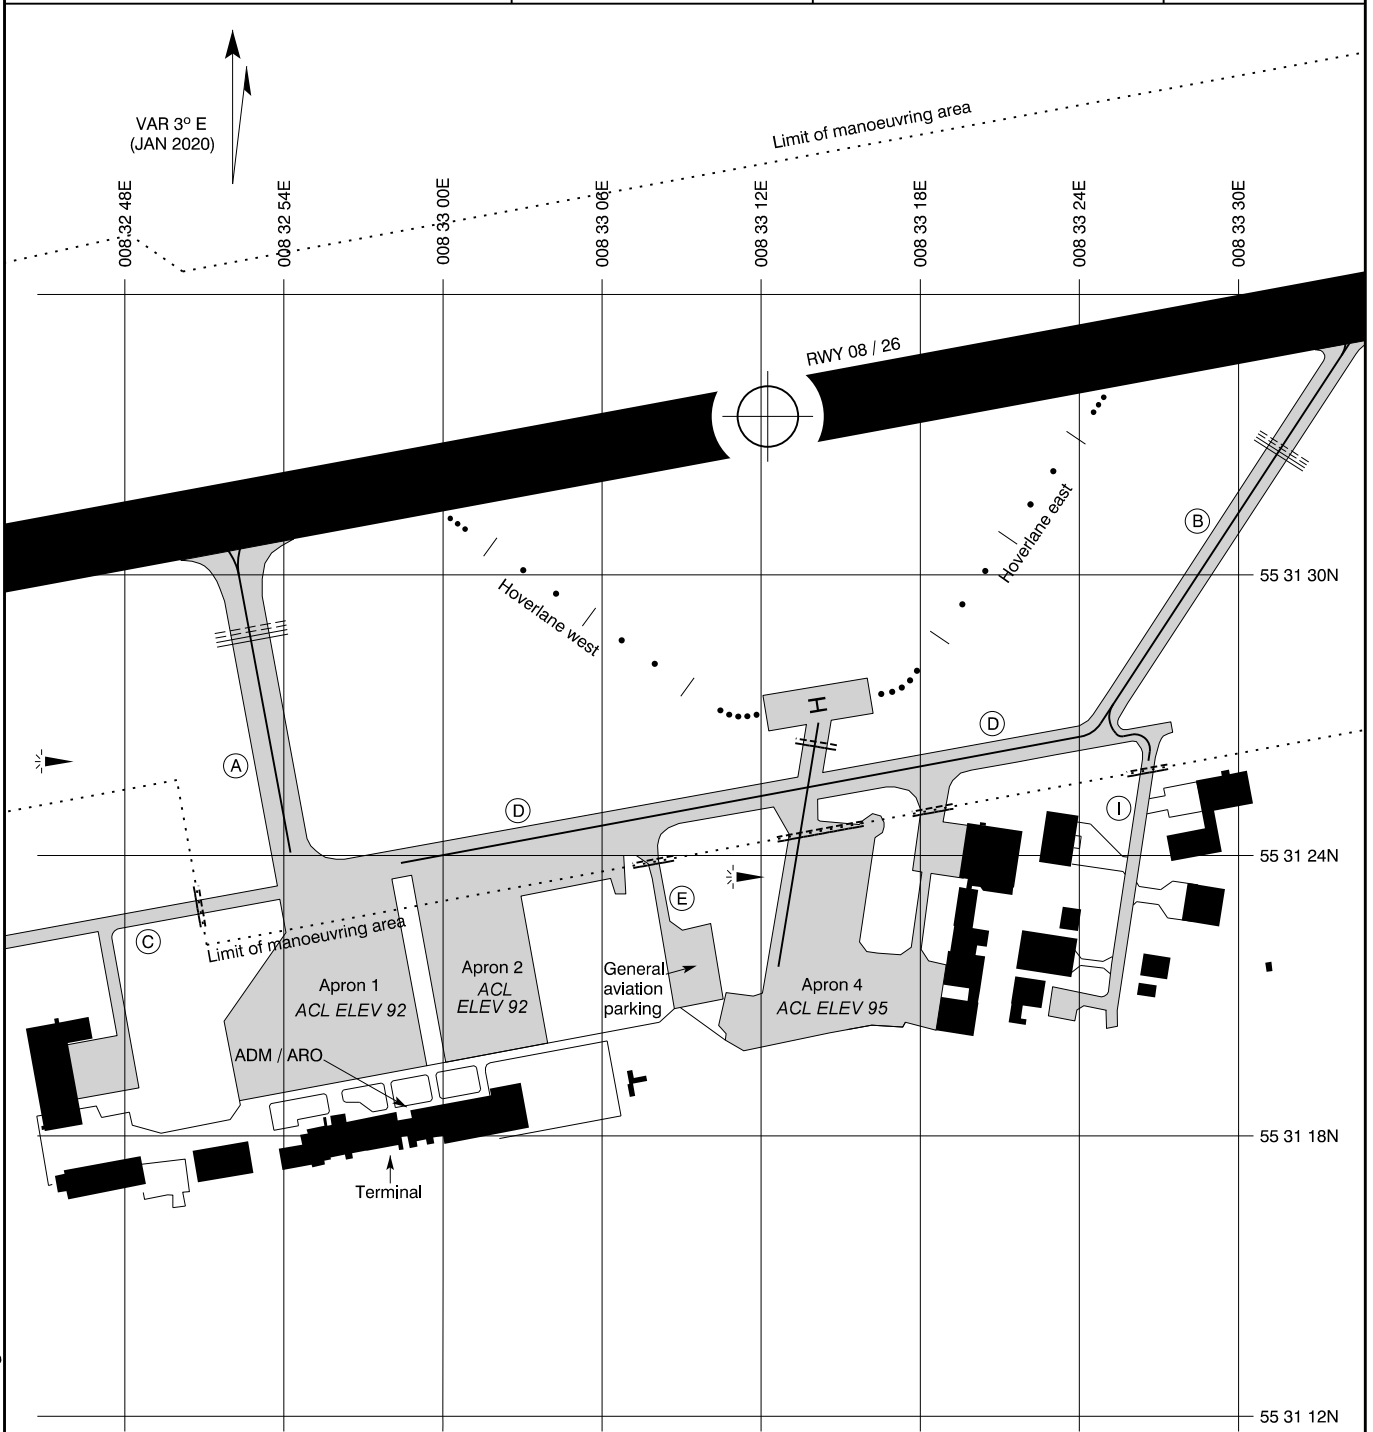

SCALE 1 : 5 000

Datum : WGS-84



Changes : Esbjerg Information FREQ changed.

APRON

Apron 1

Pavement : Asphalt
Strength : PCN 60 / R / A / W / T

Apron 2

Pavement : Asphalt
Strength : PCN 19 / F / D / X / T

Apron 4

Pavement : Concrete
Strength : Unlimited

TAXIWAYS

See aerodrome chart