

AERODROME CHART - ICAO

AD 2 - EKSN
ADC
Sindal



Changes : VAR, RWY NR.

ARP : 57 30 12.69N 010 13 45.74E
Centre of RWY

AD ELEV : 92 FT

ELEV in FT
Dimensions / Distances in M

Sindal AFIS : 118.750 (VDF)

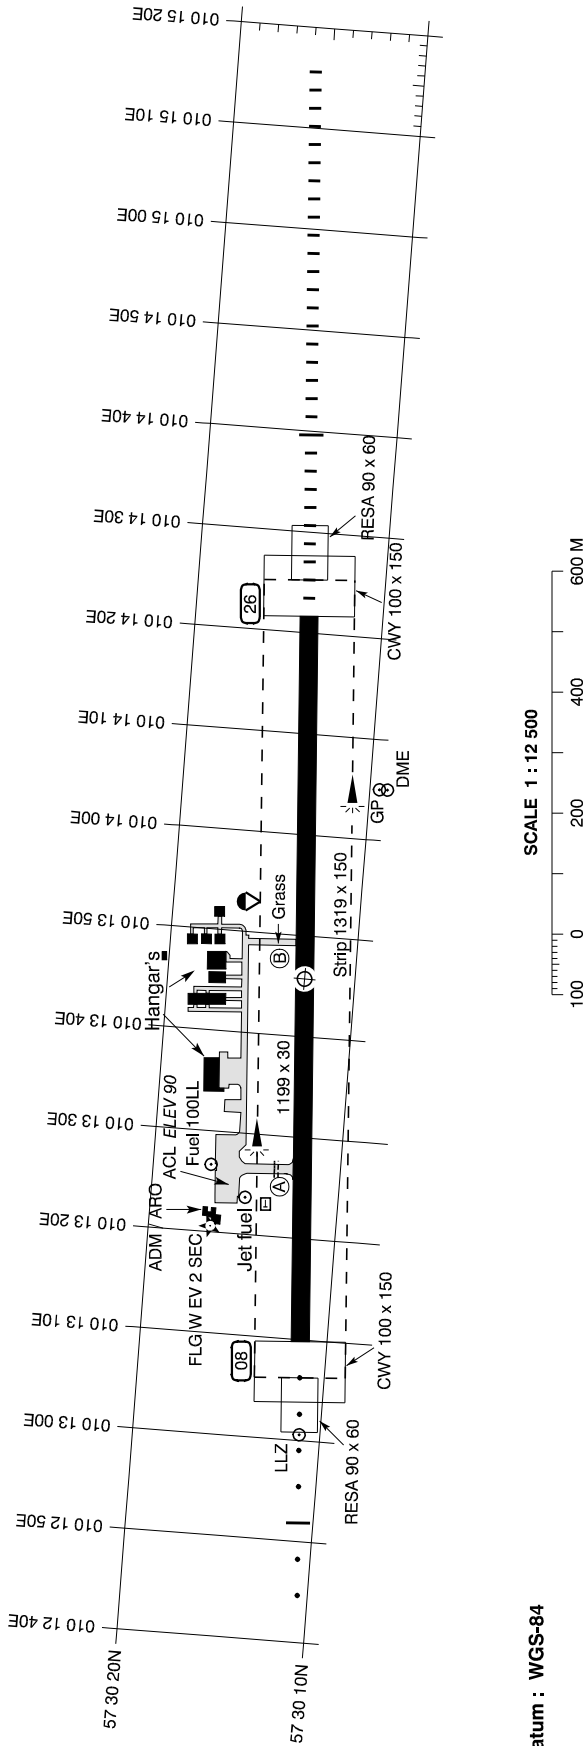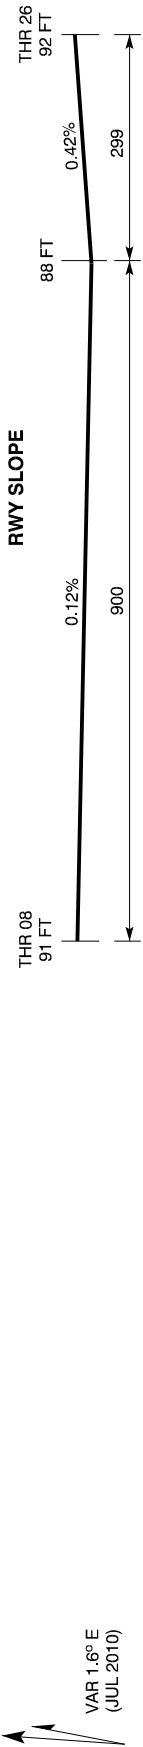

Datum : WGS-84

SCALE 1 : 12 500



RUNWAYS

NR	Direction	THR PSN	Pavement Strength	Day marking	Declared distances				APCH and RWY LGT (Unless otherwise stated lighting is LH adjustable)					
					PSN TWY	TORA	TODA	ASDA	LDA	APCH	THR	PAPI	Edge	End
08	086.3° GEO 084.7° MAG	57 30 11.43N 010 13 09.81E	Asphalt PCN 24 F / B / Y / T	THR RWY NR RAPM 27 only Centre line Edge	A	1199	1299	1199	1199	448 M White	Green	Green	1199 M White	Red
						922	1022	922						
26	266.3° GEO 264.7° MAG	57 30 13.95N 010 14 21.66E	Asphalt PCN 24 F / B / Y / T	THR RWY NR RAPM 27 only Centre line Edge	B	1199	1299	1199	1199	900 M White	Green	Green	1199 M White	Red
						665	765	665						

TAXIWAYS

Width :
A : 15
B : 11

Pavement :
A : Asphalt
B : Grass

Strength : A : PCN 24 / F / B / Y / T

Day marking : A : Centre line, Edge, Holding position

Lighting : A : Blue edge, RGL.

APRON

Pavement : Asphalt

Strength : PCN 24 / F / B / Y / T

OTHER : Secondary power supply : Yes, switch-over time MAX 15 SEC