

**AERODROME CHART - ICAO**

ARP : 56 18 00.06N 010 37 08.43E (TWR)

AD ELEV : 82 FT


ELEV in FT  
Dimensions / Distances in M

Aarhus APP : 119.280  
Aarhus TWR : 118.530  
ATIS : 125.155

AD 2 - EKAH  
ADC  
Aarhus


RWY SLOPE : 10R / 28L less than 0.07 %

VAR 4° E  
(APR 2022)

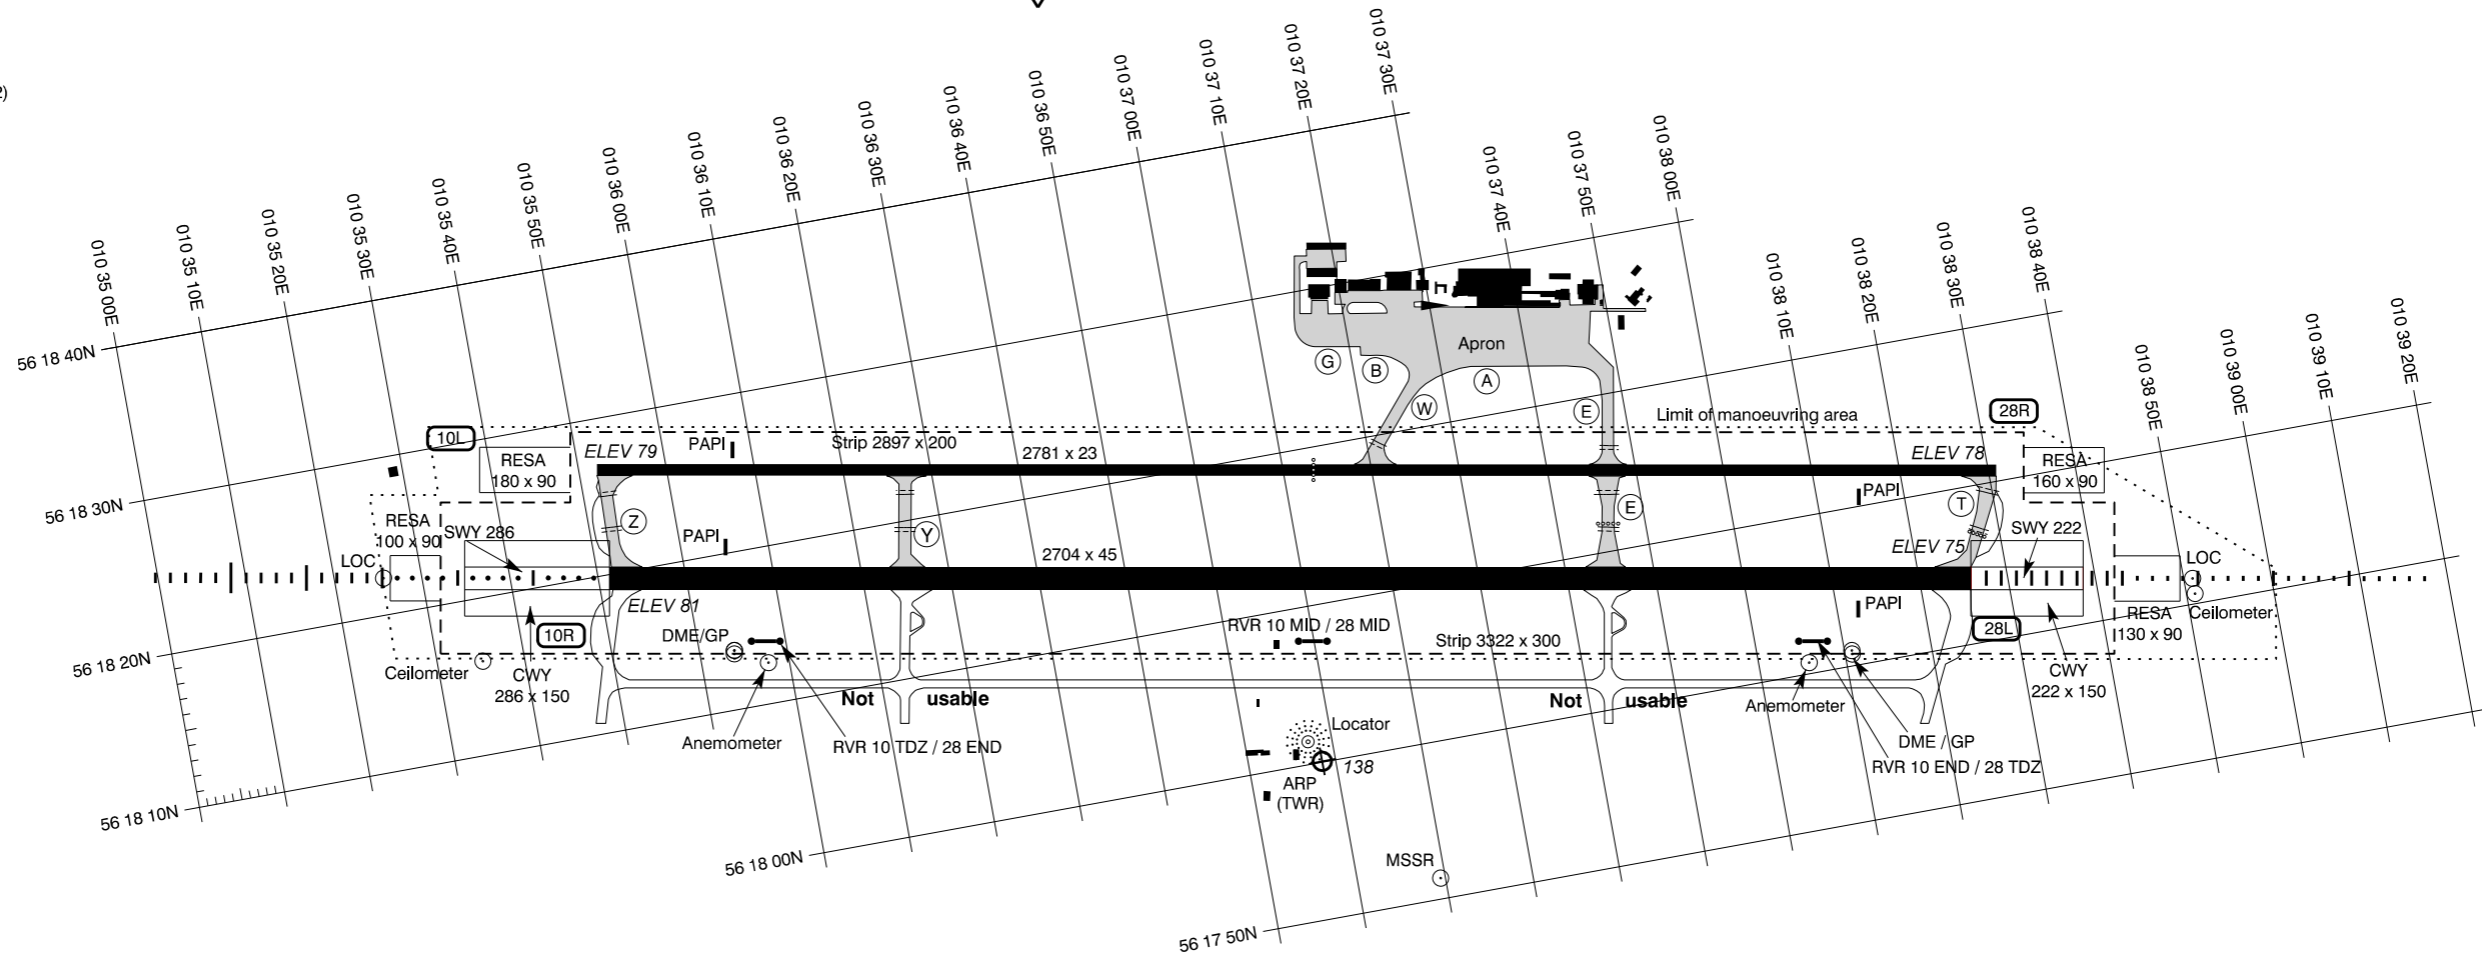

Datum : WGS-84

SCALE 1 : 15 000

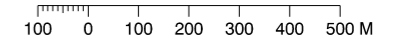

RUNWAYS														TAXIWAYS									
NR	Direction	THR PSN	Pavement Strength	Day marking	Declared distances					APCH and RWY LGT (Unless otherwise stated lighting is LIH adjustable)							Width :	Pavement :	Strength :	Day marking :	Lighting :	Taxiing guidance system :	
					PSN TWY	TORA	TODA	ASDA	LDA	APCH	THR	TDZ	PAPI	Centre line	Edge	End							SWY
10R	100.3° GEO 096.3° MAG	56 18 19.77N 010 35 51.24E	Asphalt Concrete PCN 76 R / B / X / U	THR RWY NR TDZ Centre line Side stripes	Z	2704	2926	2926	2704	900 M	Green		2.75°	2704 M	2704 M	Red	222 M	A, B, E, T, W, Y, Z : 23 M. G : 10 M.	A, B, E, G, W, Y, Z : Asphalt T : Asphalt / Concrete	E, W, Y : PCN 120 / F / B / W / T A, B : PCN 76 / F / B / X / U T : PCN 76 / R / B / X / T Z : PCN 76 / R / B / X / U G : PCN 76 / R / B / X / U	Centre line, Holding position	Blue edge LIL, RGL for RWY 10R / 28L at holding PSN TWY Z, Y, E and T, and RWY 10L / 28R north of RWY at holding PSN TWY E and W. Centre line standard colour on TWY E.	Sign boards
					Y	2135	2357	2357															
28L	280.3° GEO 276.3° MAG	56 18 04.17N 010 38 25.84E	Asphalt Concrete PCN 120 F / B / W / T	THR RWY NR TDZ Centre line Side stripes	T	2704	2990	2990	2704	900 M	Green	900 M	2.75°	2704 M	2704 M	Red	286 M	A, B, E, T, W, Y, Z : 23 M. G : 10 M.	A, B, E, G, W, Y, Z : Asphalt T : Asphalt / Concrete	E, W, Y : PCN 120 / F / B / W / T A, B : PCN 76 / F / B / X / U T : PCN 76 / R / B / X / T Z : PCN 76 / R / B / X / U G : PCN 76 / R / B / X / U	Centre line, Holding position	Blue edge LIL, RGL for RWY 10R / 28L at holding PSN TWY Z, Y, E and T, and RWY 10L / 28R north of RWY at holding PSN TWY E and W. Centre line standard colour on TWY E.	Sign boards
E	2000	2286			2286																		
10L	100.3° GEO 096.3° MAG	56 18 26.76N 010 35 52.07E	Asphalt Concrete PCN 120 F / B / W / T	THR RWY NR TDZ Centre line Side stripes	Z	2781	2781	2781	2781		Green		3.00°		2781 M	Red		A, B, E, T, W, Y, Z : 23 M. G : 10 M.	A, B, E, G, W, Y, Z : Asphalt T : Asphalt / Concrete	E, W, Y : PCN 120 / F / B / W / T A, B : PCN 76 / F / B / X / U T : PCN 76 / R / B / X / T Z : PCN 76 / R / B / X / U G : PCN 76 / R / B / X / U	Centre line, Holding position	Blue edge LIL, RGL for RWY 10R / 28L at holding PSN TWY Z, Y, E and T, and RWY 10L / 28R north of RWY at holding PSN TWY E and W. Centre line standard colour on TWY E.	Sign boards
					Y	2188	2188	2188															
28R	280.3° GEO 276.3° MAG	56 18 10.71N 010 38 30.95E	Asphalt Concrete PCN 120 F / B / W / T	THR RWY NR TDZ Centre line Side stripes	W	1285	1285	1285			Green	LIL			2781 M	Red		A, B, E, T, W, Y, Z : 23 M. G : 10 M.	A, B, E, G, W, Y, Z : Asphalt T : Asphalt / Concrete	E, W, Y : PCN 120 / F / B / W / T A, B : PCN 76 / F / B / X / U T : PCN 76 / R / B / X / T Z : PCN 76 / R / B / X / U G : PCN 76 / R / B / X / U	Centre line, Holding position	Blue edge LIL, RGL for RWY 10R / 28L at holding PSN TWY Z, Y, E and T, and RWY 10L / 28R north of RWY at holding PSN TWY E and W. Centre line standard colour on TWY E.	Sign boards
					E	2012	2012	2012															
					W	1556	1556	1556			Green	LIL	3.00°		2781 M	Red		A, B, E, T, W, Y, Z : 23 M. G : 10 M.	A, B, E, G, W, Y, Z : Asphalt T : Asphalt / Concrete	E, W, Y : PCN 120 / F / B / W / T A, B : PCN 76 / F / B / X / U T : PCN 76 / R / B / X / T Z : PCN 76 / R / B / X / U G : PCN 76 / R / B / X / U	Centre line, Holding position	Blue edge LIL, RGL for RWY 10R / 28L at holding PSN TWY Z, Y, E and T, and RWY 10L / 28R north of RWY at holding PSN TWY E and W. Centre line standard colour on TWY E.	Sign boards

OTHER : Secondary power supply : Yes, switch-over time CAT II APCH and TKOF with RVR < 800M 1 SEC, for other operations 15 SEC.

OBSTACLES : All obstacles are marked by day and night.

Changes : ATIS FREQ changed.