


AIRCRAFT PARKING / DOCKING CHART - ICAO

AD 2 - BGGH
APDC
Nuuk

Changes : OBST Crane on rails ELEV 396 FT added.

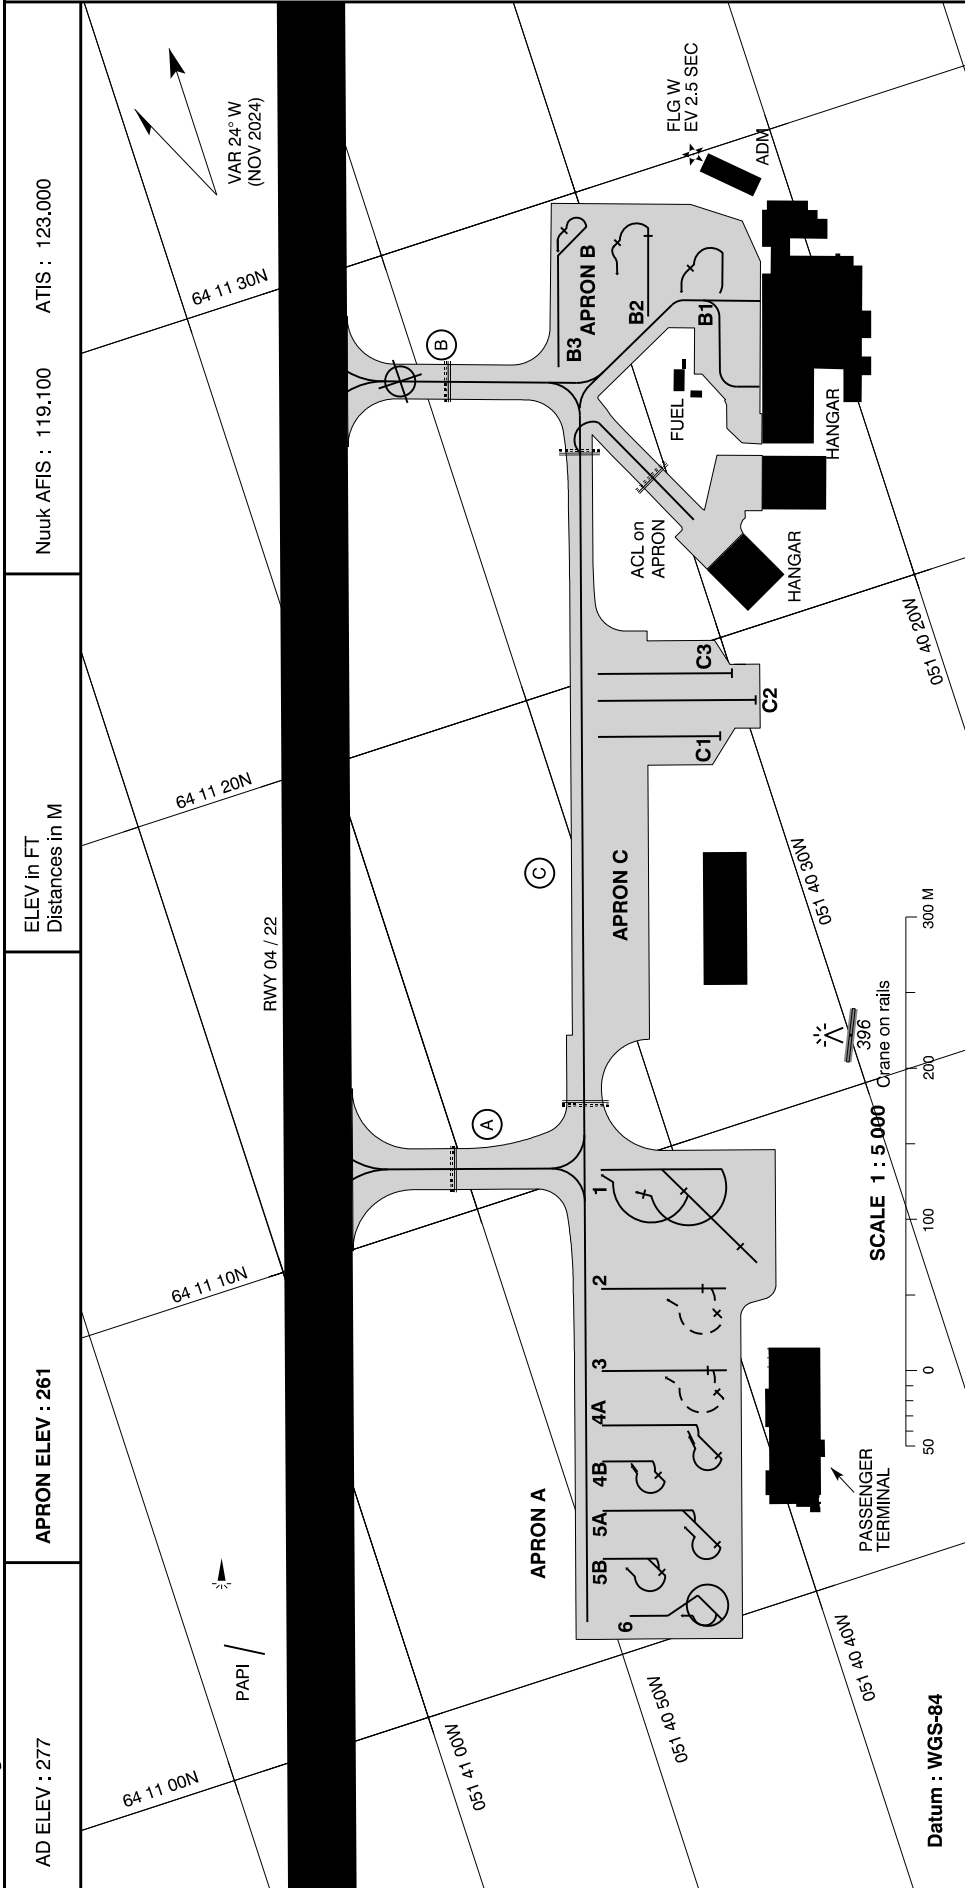

AD ELEV : 277

APRON ELEV : 261

ELEV in FT
Distances in M

Nuuk AFIS : 119.100

ATIS : 123.000

VAR 24° W
(NOV 2024)

64 11 30N

64 11 20N

64 11 10N

64 11 00N

RWY 04 / 22

PAPI

051 41 00W

051 40 50W

051 40 30W

051 40 20N

396
Crane on rails

SCALE 1 : 5 000

300 M

200

100

50

0

50

100

200

300 M

Datum : WGS-84

TAXIWAYS

See aerodrome chart

APRON PAVEMENT AND STRENGTH

APRON A
Stands: 1, 2, 3, 4A, 4B, 5A, 5B and 6
Pavement : Asphalt
Strength : PCN 67/F/A/W/T

APRON B
Stands: B1, B2 and B3
Pavement : Asphalt
Strength : PCN 67/F/A/Y/T

APRON C
Stands: C1, C2 and C3
Pavement : Asphalt
Strength : PCN 67/F/A/W/T

COORDINATES FOR AIRCRAFT STANDS

1	- 64 11 07.50N	051 40 38.30W	6	- 64 11 00.20N	051 40 45.00W
2	- 64 11 06.90N	051 40 40.70W	B1	- 64 11 27.70N	051 40 25.80W
3	- 64 11 05.20N	051 40 41.70W	B2	- 64 11 28.70N	051 40 28.80W
4A	- 64 11 03.40N	051 40 42.50W	B3	- 64 11 29.30N	051 40 31.10W
4B	- 64 11 03.40N	051 40 45.60W	C1	- 64 11 18.00N	051 40 31.50W
5A	- 64 11 01.60N	051 40 43.90W	C2	- 64 11 18.50N	051 40 29.30W
5B	- 64 11 01.40N	051 40 46.90W	C3	- 64 11 19.20N	051 40 30.00W