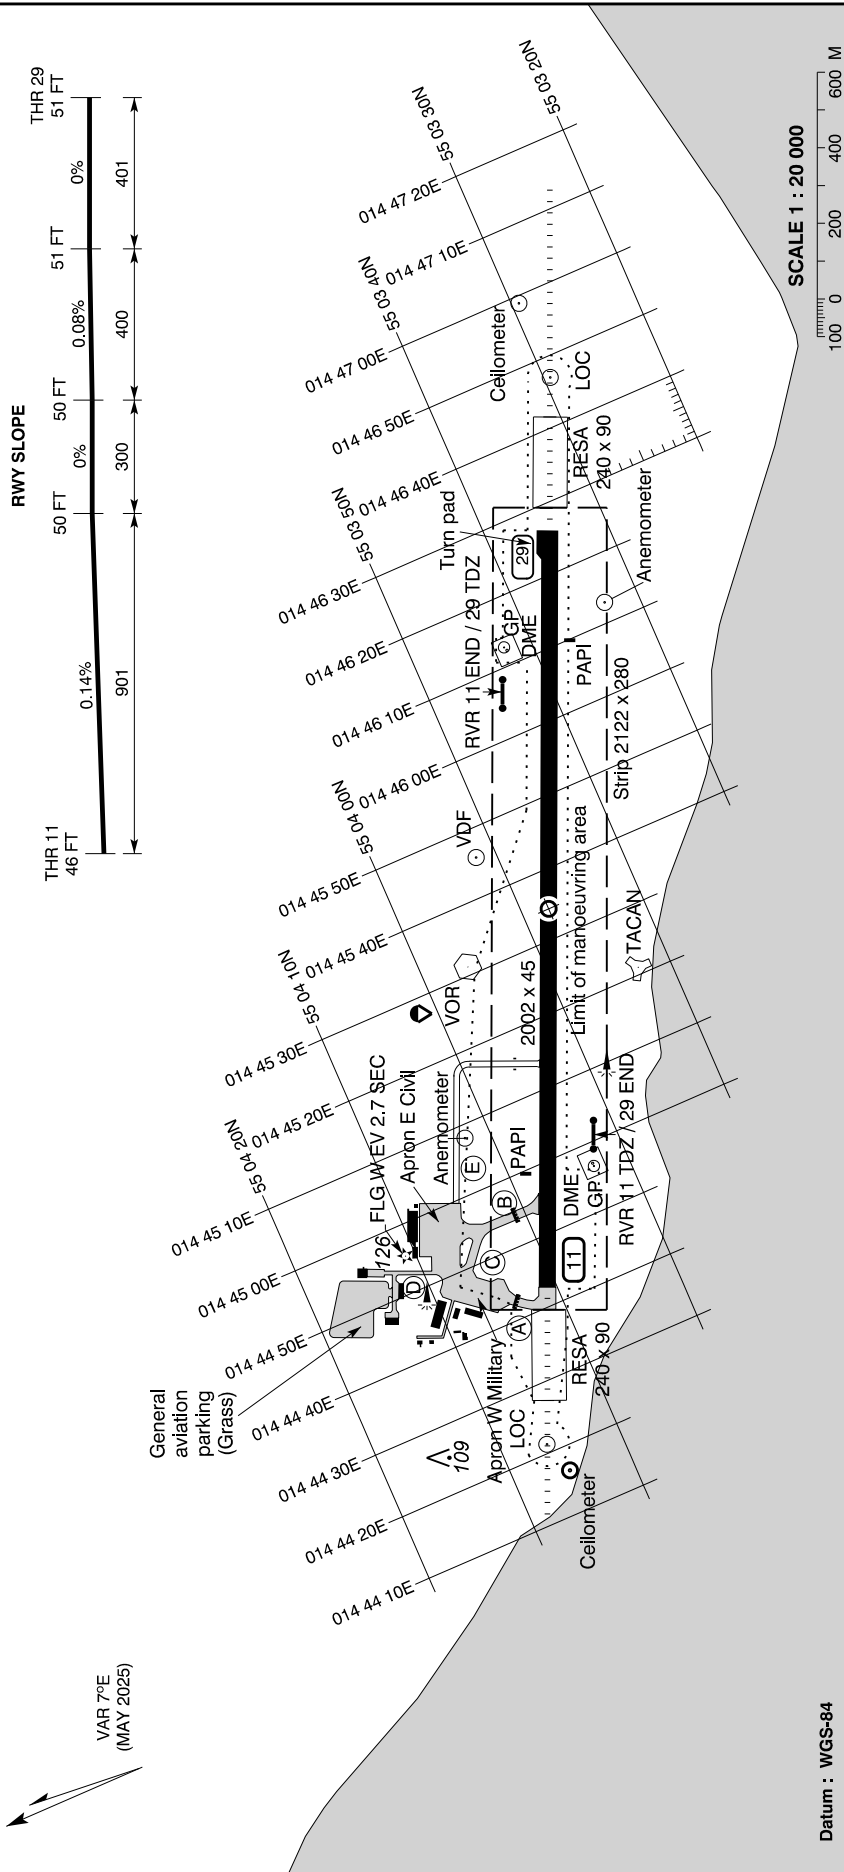


AERODROME CHART - ICAO

AD 2 - EKRN
ADC
Bornholm / Rønne

Changes : Apron E changed to Apron E Civil and Apron W changed to Apron W Military.

ARP : 55 03 47.76N 014 45 34.41E AD ELEV : 52 FT ELEV in FT
Dimensions / Distances in M Rønne Tower : 118.330 (VDF)
257.800

RUNWAYS				TAXIWAYS			
NR	Direction	THR PSN	Pavement Strength	Day marking	Declared Distances	APCH and RWY LGT (Unless otherwise stated lighting is LIH adjustable)	Width : Pavement : Strength : Day marking :
11	113.7° GEO 107° MAG	55 04 00.78N 014 44 42.77E	Asphalt PCN 38 F / B / X / T	THR RWY NR Aiming Point TDZ	PSN TWY A B	APCH LDA 2002	A/B/C 25 M. D 10.5 M. E 15 M A/B/C/D Asphalt. E Grass. A/B/C/D PCN 38 F / B / X / T.
	293.7° GEO 287° MAG	55 03 34.73N 014 46 26.05E		Centre line Side Stripes		APCH LDA 2002	A/B Centre line, Holding position, Side stripes. C Centre line, Side stripes, intermediate holding position. D Centre line. E Edge markers. Lighting : A/B Blue edge LIL. RGL. C Blue edge LIL. E RGL.
OTHER : Secondary power supply : Yes, switch-over time MAX 15 SEC							
OBSTACLES : All obstacles are marked by day and night							