


**AIRCRAFT PARKING / DOCKING
CHART - ICAO**

Apron ELEV : 145 FT

ELEV in FT
Dimensions /
Distances in M

Roskilde TWR : 118.905 119.655
ATIS : 123.805

**AD 2 - EKRK
APDC
København / Roskilde**

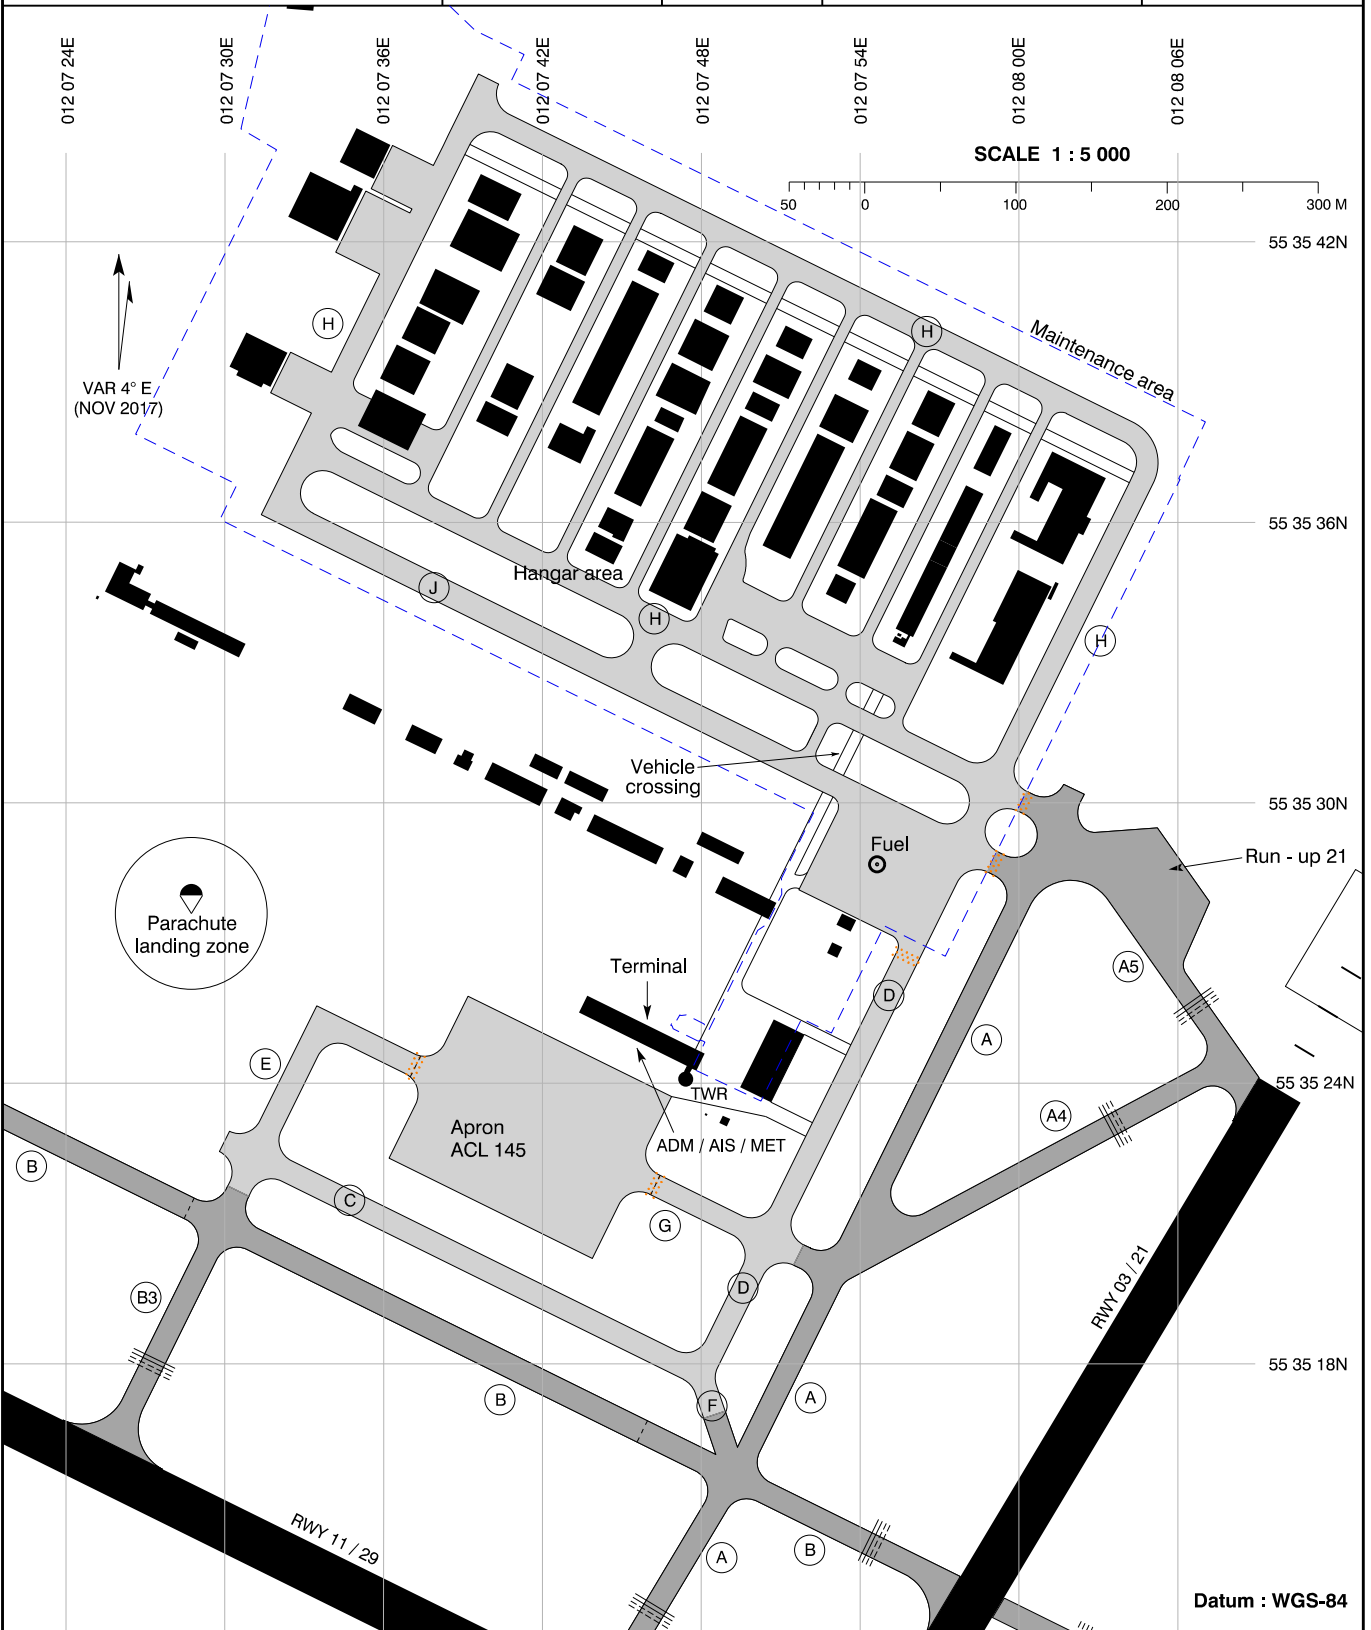

Changes : Depiction of Holding position symbology changed.

APRON

Pavement : Concrete

Strength : PCN 36 / R / C / X / U