

# AIRCRAFT PARKING / DOCKING CHART - ICAO


AD 2 - EKBI  
APDC  
Billund

Changes: "Apron North Remote" text withdrawn, Editorial changes.

Apron North ELEV : 232 FT  
Apron South ELEV : 215 FT

ACL ELEV at Apron North : 232 FT  
ACL ELEV at Apron South : 215 FT

Billund TWR : 119.005 (ARR) 129.505 (DEP)  
ATIS : 118.780 (ARR) 129.105 (DEP)

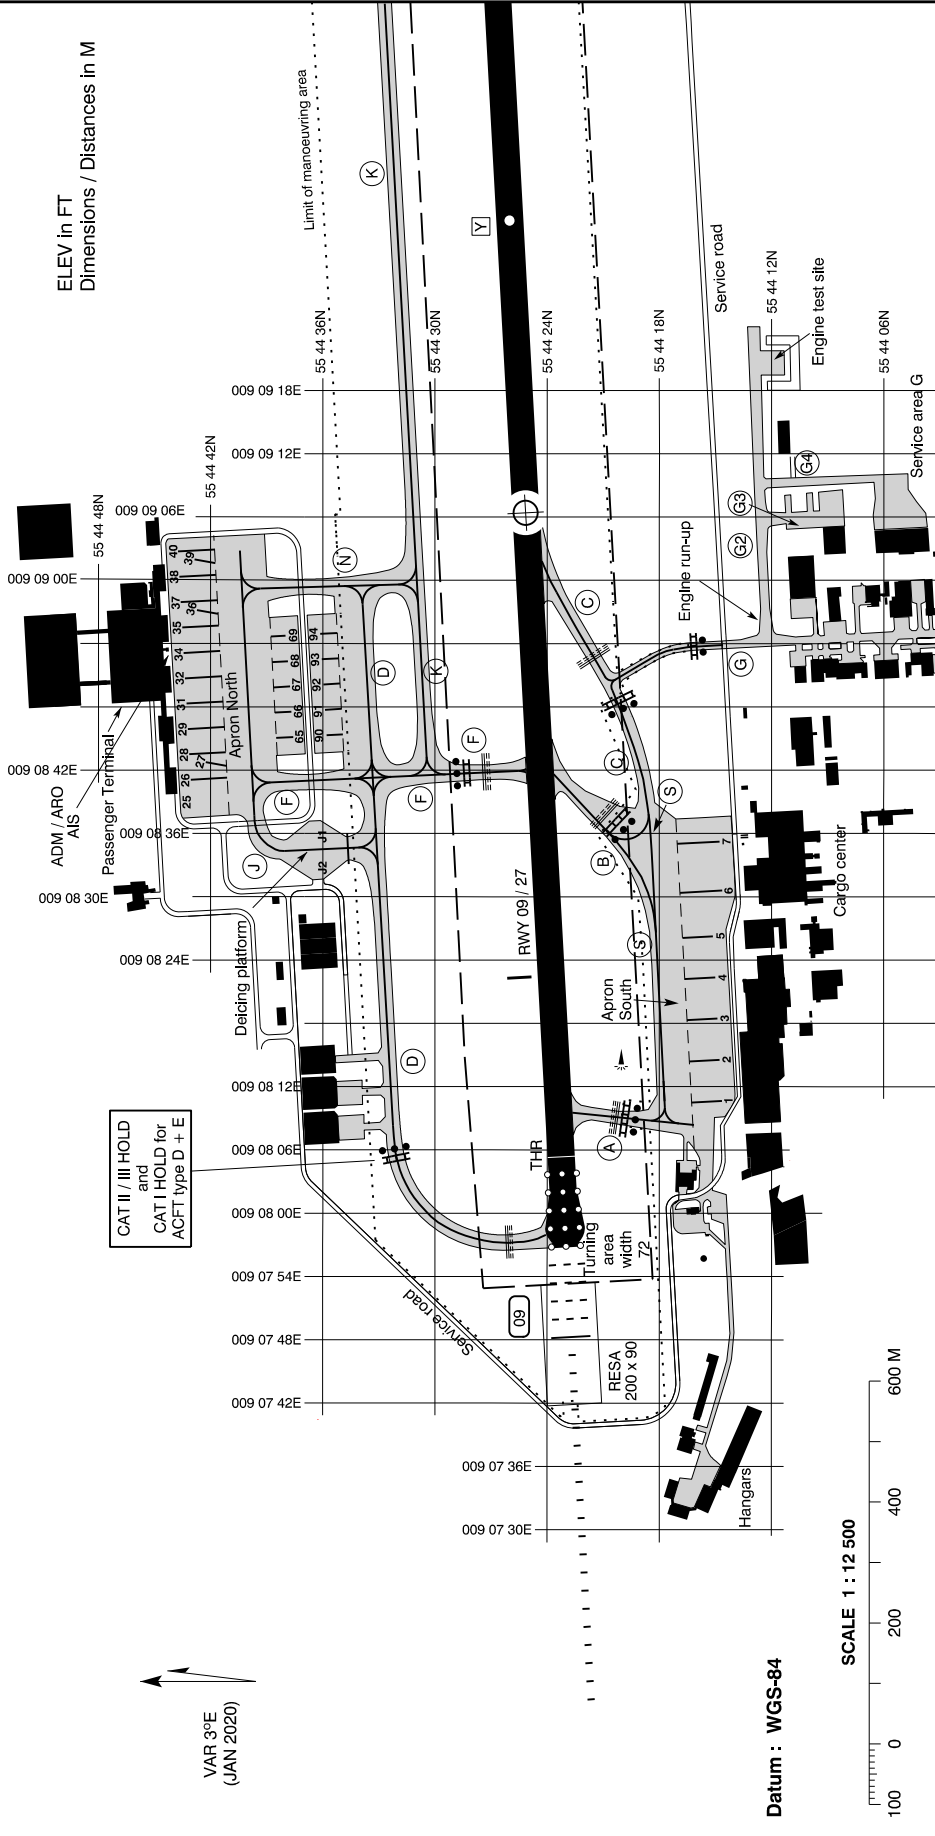

Datum : WGS-84

SCALE 1 : 12 500

## INS COORDINATES FOR AIRCRAFT STANDS

Stand	Apron South	Apron North	Apron North Remote	Apron South
1	55 44 15.03N	09 08 10.65E		
2	55 44 15.15N	09 08 14.55E		
3	55 44 15.27N	09 08 18.45E		
4	55 44 15.39N	09 08 22.35E		
5	55 44 15.51N	09 08 26.25E		
6	55 44 15.34N	09 08 30.55E		
7	55 44 15.48N	09 08 35.19E		
25	55 44 42.20N	09 08 38.77E	65 - 55 44 37.72N	09 08 45.13E
26	55 44 42.28N	09 08 41.18E	66 - 55 44 37.80N	09 08 47.54E
27	55 44 42.33N	09 08 42.77E	67 - 55 44 37.87N	09 08 49.94E
28	55 44 42.35N	09 08 43.58E	68 - 55 44 37.95N	09 08 52.34E
29	55 44 42.43N	09 08 45.98E	69 - 55 44 38.02N	09 08 54.75E
31	55 44 42.50N	09 08 48.39E	90 - 55 44 35.69N	09 08 45.33E
32	55 44 42.58N	09 08 50.79E	91 - 55 44 35.76N	09 08 47.73E
34	55 44 42.65N	09 08 53.20E	92 - 55 44 35.84N	09 08 50.14E
35	55 44 42.73N	09 08 55.60E	93 - 55 44 35.91N	09 08 52.54E
36	55 44 42.78N	09 08 57.20E	94 - 55 44 35.99N	09 08 54.95E
37	55 44 42.80N	09 08 58.01E		
38	55 44 42.88N	09 09 00.41E		
39	55 44 42.93N	09 09 02.01E		
40	55 44 42.95N	09 09 02.81E		

## APRON

Apron South :  
Concrete PCN 110 / R / A / X / T

Apron North :  
Semi-flexible pavement (Densiphalt)  
PCN 110 / F / C / W / T

Apron North Remote parking :  
Semi-flexible pavement (Densiphalt)  
PCN 90 / F / C / W / T

Deicing platform :  
Semi-flexible pavement (Densiphalt)  
PNC 90 / F / C / W / T

## TAXIWAYS G and G2

Secondary TWY G and G2 :  
Width / Pavement :  
12 M / Asphalt

Lighting :  
Blue edge LIL on TWY G